

NOTES

- DO NOT SCALE FROM THIS DRAWING.
- ALL DRAWINGS TO BE READ IN CONJUNCTION WITH REPORT 60522246-CTI001D-REP-004.
- FENCED AREAS ARE TO BE MONITORED REGULARLY TO ENSURE THAT THEY REMAIN SECURE.

KEY

- AREA TO BE NETTED TO MAINTAIN PUBLIC ACCESS BELOW.

ISSUE/REVISION

I/R	DATE	DESCRIPTION
A	16/06/2021	FIRST ISSUE

PROJECT

SOUTH WALES TRUNK ROAD AGENT (SWTRA)



CLIENT

SWTRA
12A LLANDARCY HOUSE
LLANDARCY
THE COURTYARD
NEATH PORT TALBOT
SA10 6EJ
0300 123 1213 TEL
WWW.SWTRA.CO.UK

SHEET TITLE


M4 PORT TALBOT
TAN Y GROES
FENCING AND NETTING ARRANGEMENT

CONSULTANT

AECOM
THE COLMORE BUILDING
BIRMINGHAM
B4 6AT
0121 710 1100 TEL
0870 048 7089 FAX
WWW.AECOM.COM

SHEET NUMBER

60522246-CTI-001D-TYG-DWG-0301

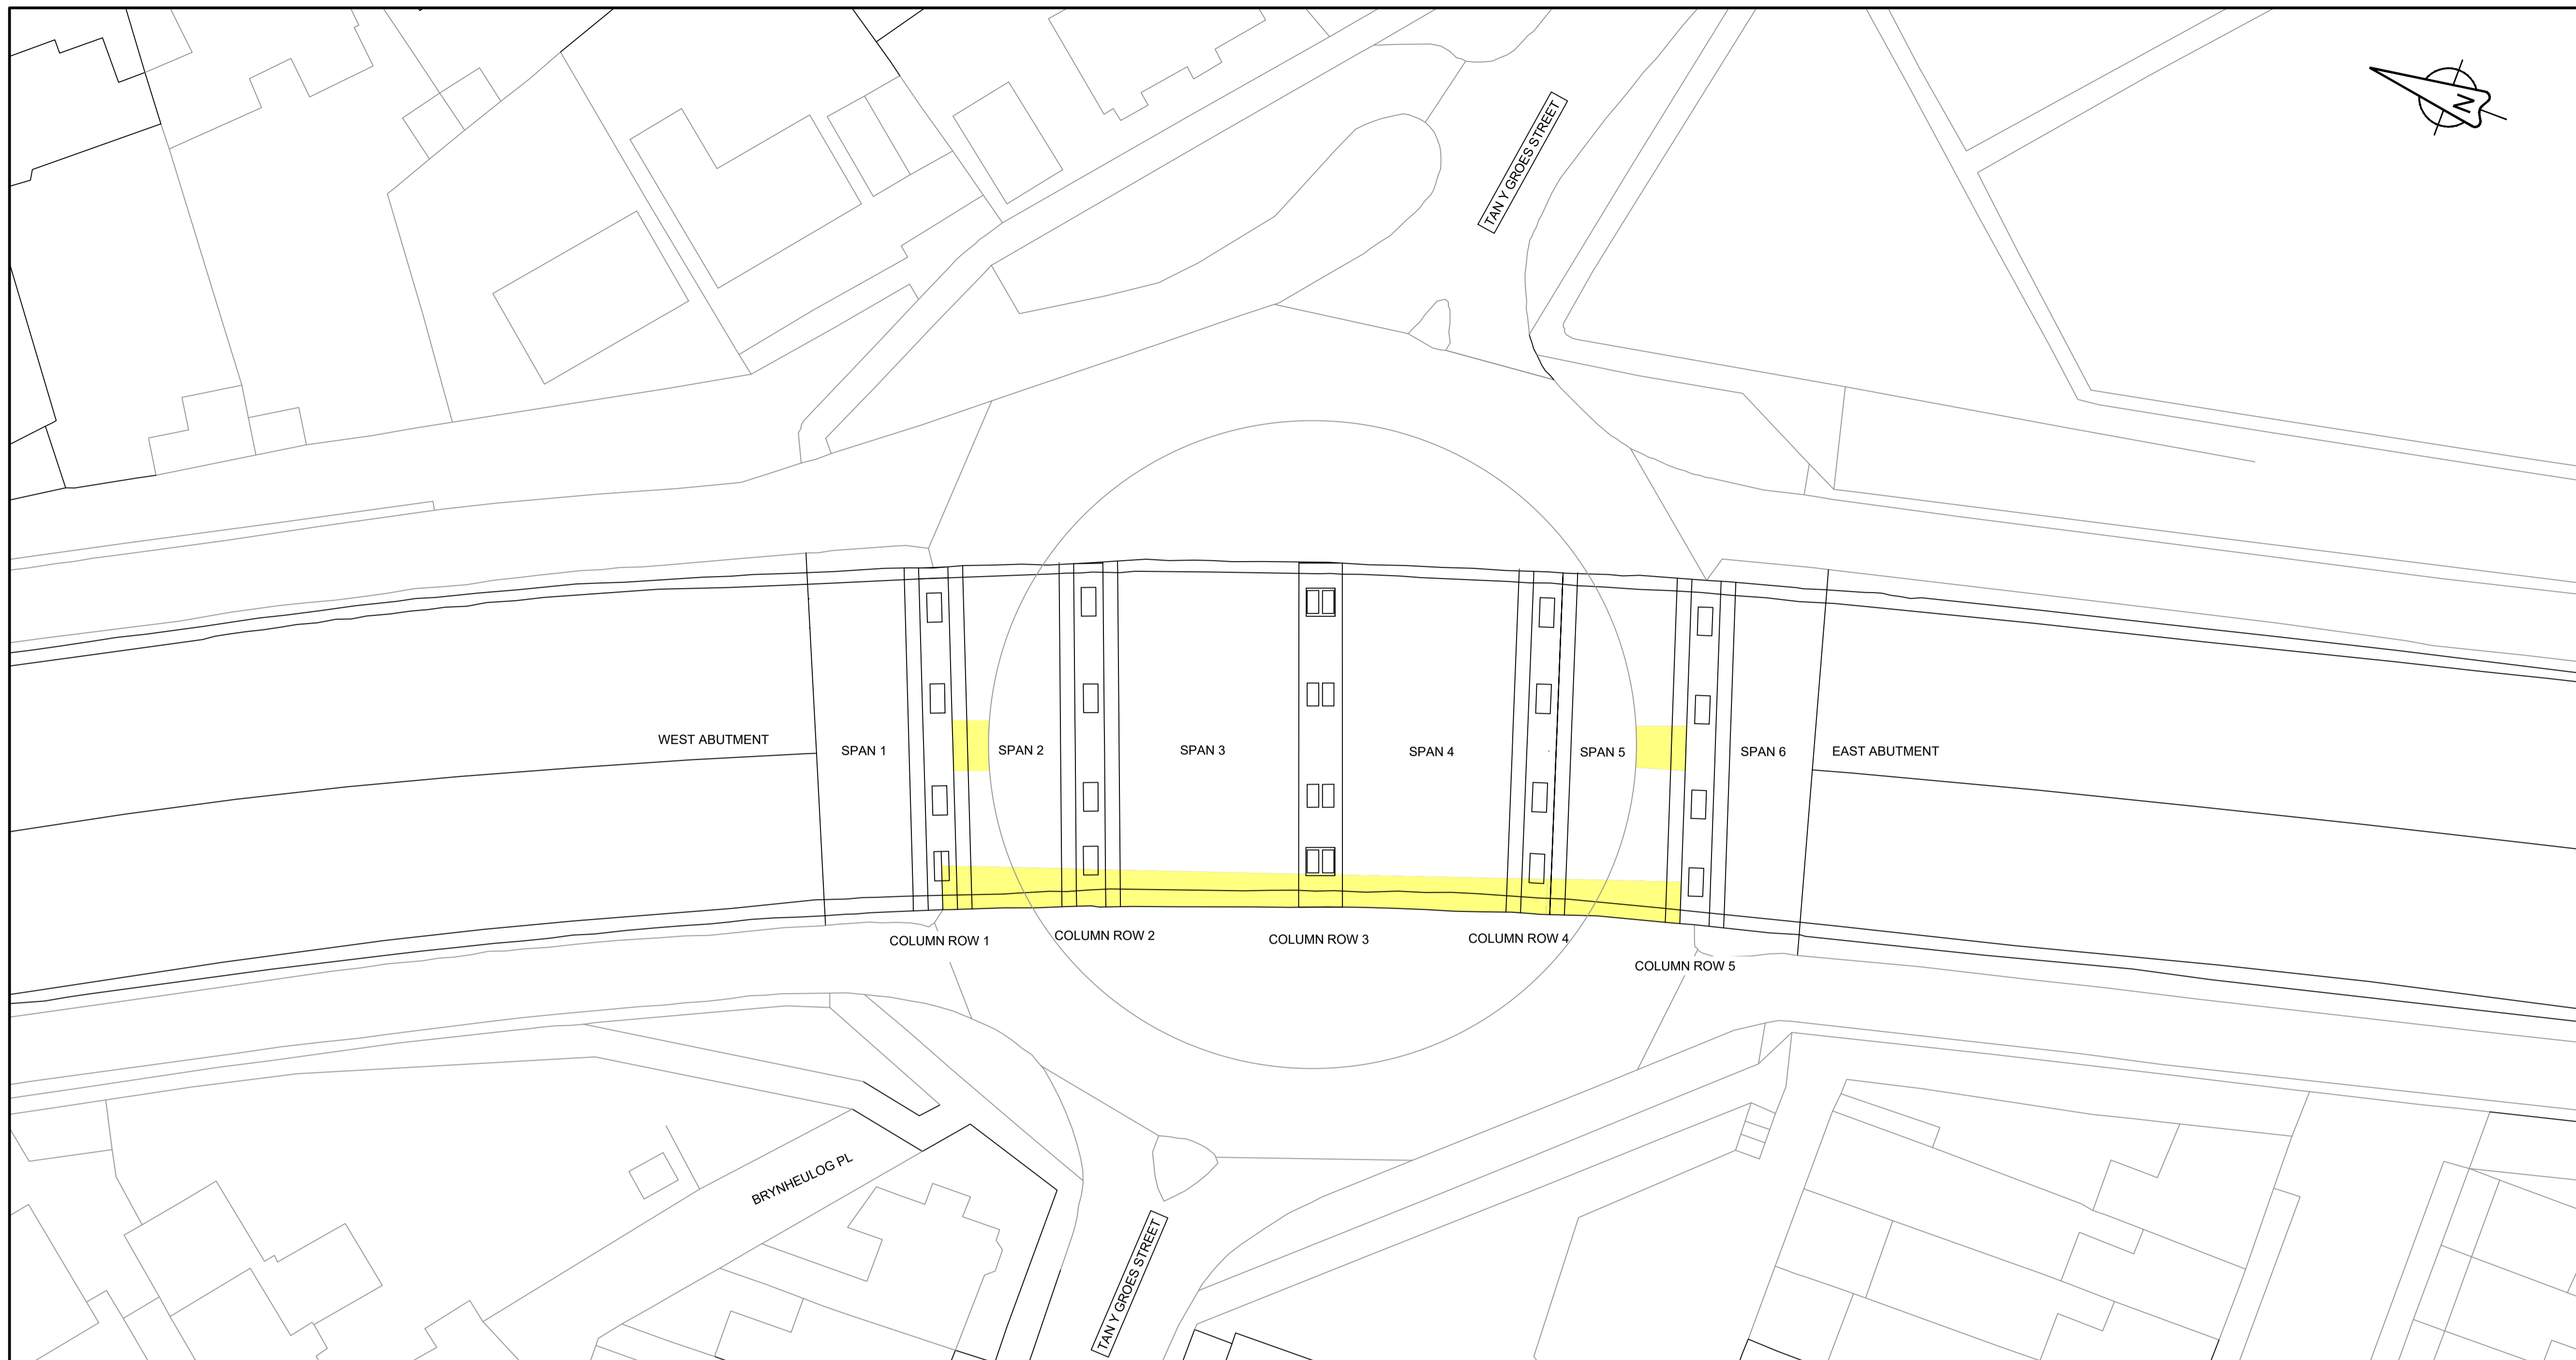

PLAN
NTS



FIGURE 1: GENERAL VIEW OF THE WEST ABUTMENT.



FIGURE 2: GENERAL VIEW OF THE NORTH ELEVATION.



FIGURE 3: GENERAL VIEW OF THE SOUTH ELEVATION AND PROPOSED NETTING.



FIGURE 4: GENERAL VIEW OF THE CENTRAL EXPANSION JOINT AND COLUMN ROW 3.