

- NOTES
- DO NOT SCALE FROM THIS DRAWING.
 - ALL DRAWINGS TO BE READ IN CONJUNCTION WITH REPORT 60522246-CTI001D-REP-004.
 - FENCED AREAS ARE TO BE MONITORED REGULARLY TO ENSURE THAT THEY REMAIN SECURE.

- KEY
- AREA TO BE NETTED TO MAINTAIN PUBLIC ACCESS BELOW.
 - AREA TO BE SECURELY FENCED TO PREVENT PUBLIC ACCESS.

ISSUE/REVISION		
A	16/06/2021	FIRST ISSUE
I/R	DATE	DESCRIPTION

PROJECT

SOUTH WALES TRUNK ROAD AGENT (SWTRA)



CLIENT

SWTRA
12A LLANDARCY HOUSE
LLANDARCY
THE COURTYARD
NEATH PORT TALBOT
SA10 6EJ
0300 123 1213 TEL
WWW.SWTRA.CO.UK

SHEET TITLE

M4 PORT TALBOT
LLEWELLYN STREET
FENCING AND NETTING ARRANGEMENT
FOR CONSULTATION

CONSULTANT

AECOM
THE COLMORE BUILDING
BIRMINGHAM
B4 6AT
0121 710 1100 TEL
0870 048 7089 FAX
WWW.AECOM.COM

SHEET NUMBER

60522246-CTI-001D-LLW-DWG-0301



PLAN
NTS



PHOTOGRAPH 1: GENERAL VIEW OF SPAN 3 WITH PROPOSED FENCING.



PHOTOGRAPH 2: GENERAL VIEW OF SPAN 4 WITH PROPOSED FENCING.



PHOTOGRAPH 3: GENERAL VIEW OF SPAN 5 WITH PROPOSED FENCING.



PHOTOGRAPH 4: GENERAL VIEW OF SPAN 6 WITH PROPOSED FENCING.

- NOTES
- THIS DRAWING SHOULD BE USED FOR CONSULTATION ONLY.
 - DO NOT SCALE FROM THIS DRAWING.
 - ALL AREAS OF FENCING/NETTING SHALL BE MONITORED REGULARLY TO ENSURE THEY REMAIN SECURE.

- KEY
- AREA TO BE NETTED TO MAINTAIN PUBLIC ACCESS BELOW.
 - AREA TO BE SECURELY FENCED TO PREVENT PUBLIC ACCESS.

ISSUE/REVISION

A	16/06/2021	FIRST ISSUE
I/R	DATE	DESCRIPTION

PROJECT

SOUTH WALES TRUNK ROAD AGENT (SWTRA)



CLIENT

SWTRA
12A LLANDARCY HOUSE
LLANDARCY
THE COURTYARD
NEATH PORT TALBOT
SA10 6EJ
0300 123 1213 TEL
WWW.SWTRA.CO.UK

SHEET TITLE


M4 PORT TALBOT
LLEWELLYN STREET
FENCING AND NETTING ARRANGEMENT

CONSULTANT

AECOM
THE COLMORE BUILDING
BIRMINGHAM
B4 6AT
0121 710 1100 TEL
0870 048 7089 FAX
WWW.AECOM.COM

SHEET NUMBER

60522246-CTI-001D-LLW-DWG-0302

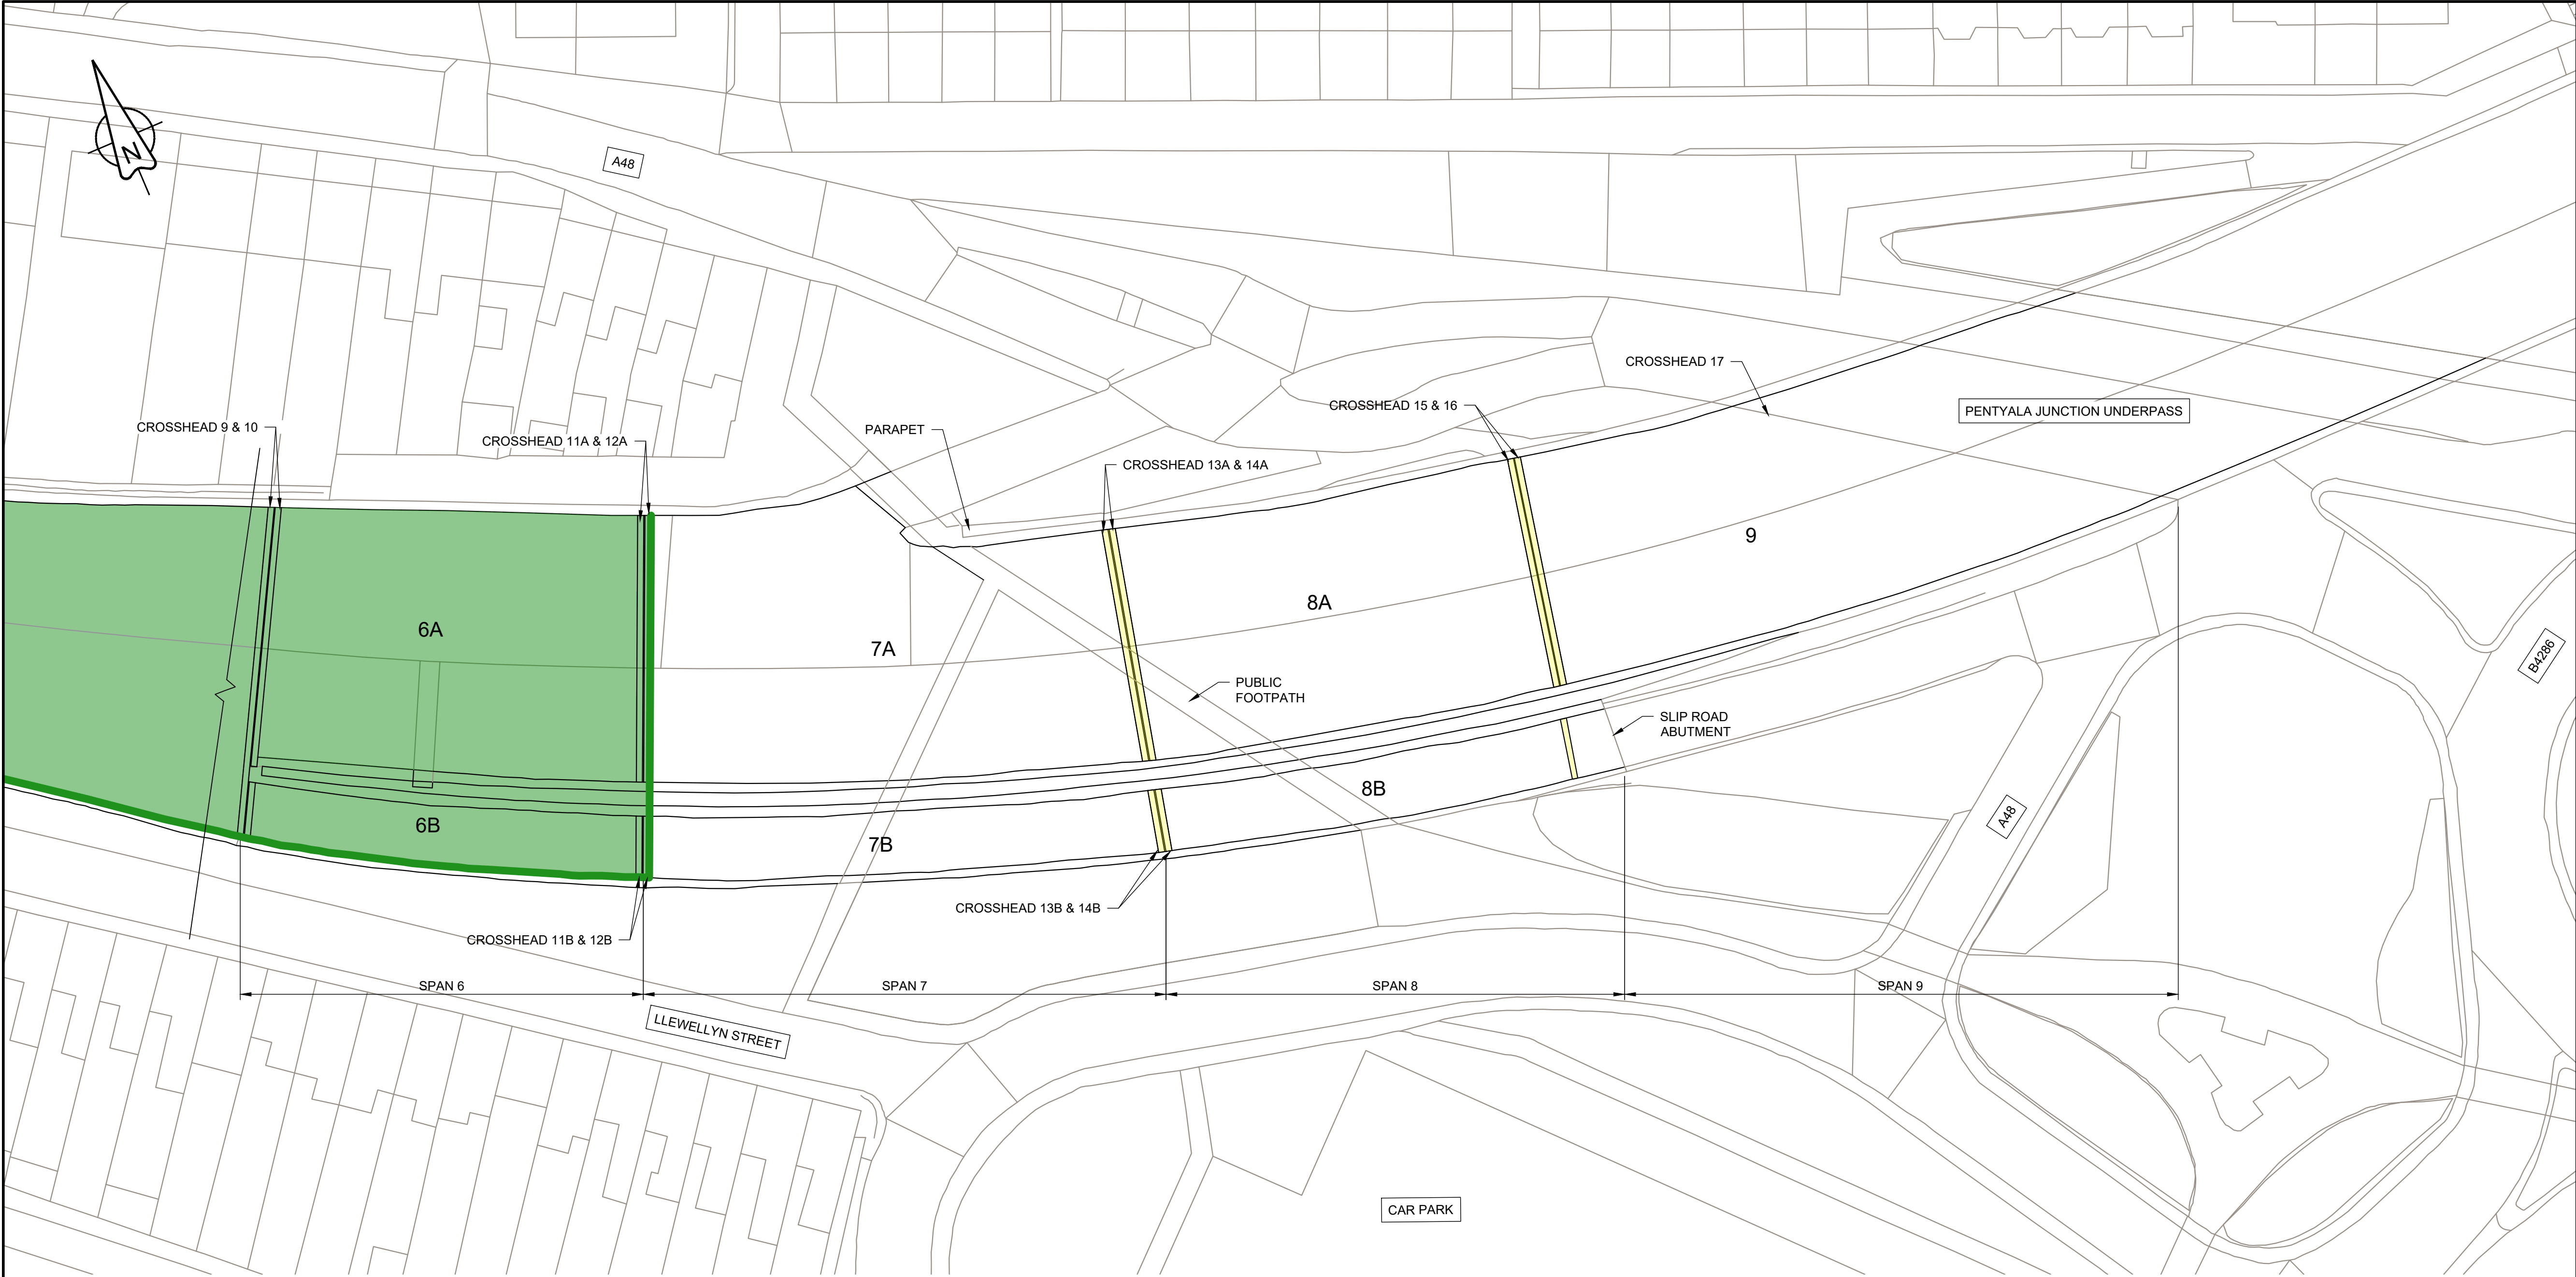

PLAN
NTS



PHOTOGRAPH 1: GENERAL VIEW OF SPAN 6A/6B OF LLEWELLYN ST VIADUCT.



PHOTOGRAPH 2: GENERAL VIEW OF SPAN 8B SLIP ROAD, ADJACENT TO THE FOOTPATH.



PHOTOGRAPH 3: GENERAL VIEW OF FOOTPATH TO REMAIN OPEN FOR PUBLIC ACCESS BELOW SPAN 7A/B OF LLEWELLYN ST VIADUCT.



PHOTOGRAPH 4: GENERAL VIEW OF SPAN 9 OF LLEWELLYN ST VIADUCT.

- NOTES
- 1. THIS DRAWING SHOULD BE USED FOR CONSULTATION ONLY.
 - 2. DO NOT SCALE FROM THIS DRAWING.
 - 3. ALL AREAS OF FENCING/NETTING SHALL BE MONITORED REGULARLY TO ENSURE THEY REMAIN SECURE.

- KEY
- AREA TO BE NETTED TO MAINTAIN PUBLIC ACCESS BELOW.
 - AREA TO BE SECURELY FENCED TO PREVENT PUBLIC ACCESS.

ISSUE/REVISION

A	16/06/2021	FIRST ISSUE
I/R	DATE	DESCRIPTION

PROJECT

SOUTH WALES TRUNK ROAD AGENT (SWTRA)



CLIENT

SWTRA
12A LLANDARCY HOUSE
LLANDARCY
THE COURTYARD
NEATH PORT TALBOT
SA10 6EJ
0300 123 1213 TEL
WWW.SWTRA.CO.UK

SHEET TITLE

M4 PORT TALBOT
LLEWELLYN STREET
FENCING AND NETTING ARRANGEMENT

CONSULTANT

AECOM
THE COLMORE BUILDING
BIRMINGHAM
B4 6AT
0121 710 1100 TEL
0870 048 7089 FAX
WWW.AECOM.COM

SHEET NUMBER

60522246-CTI-001D-LLW-DWG-0303

